



ALTERNATIVE A2 PROFILE
SCALE (HORIZ./VERT.): 1" = 10'

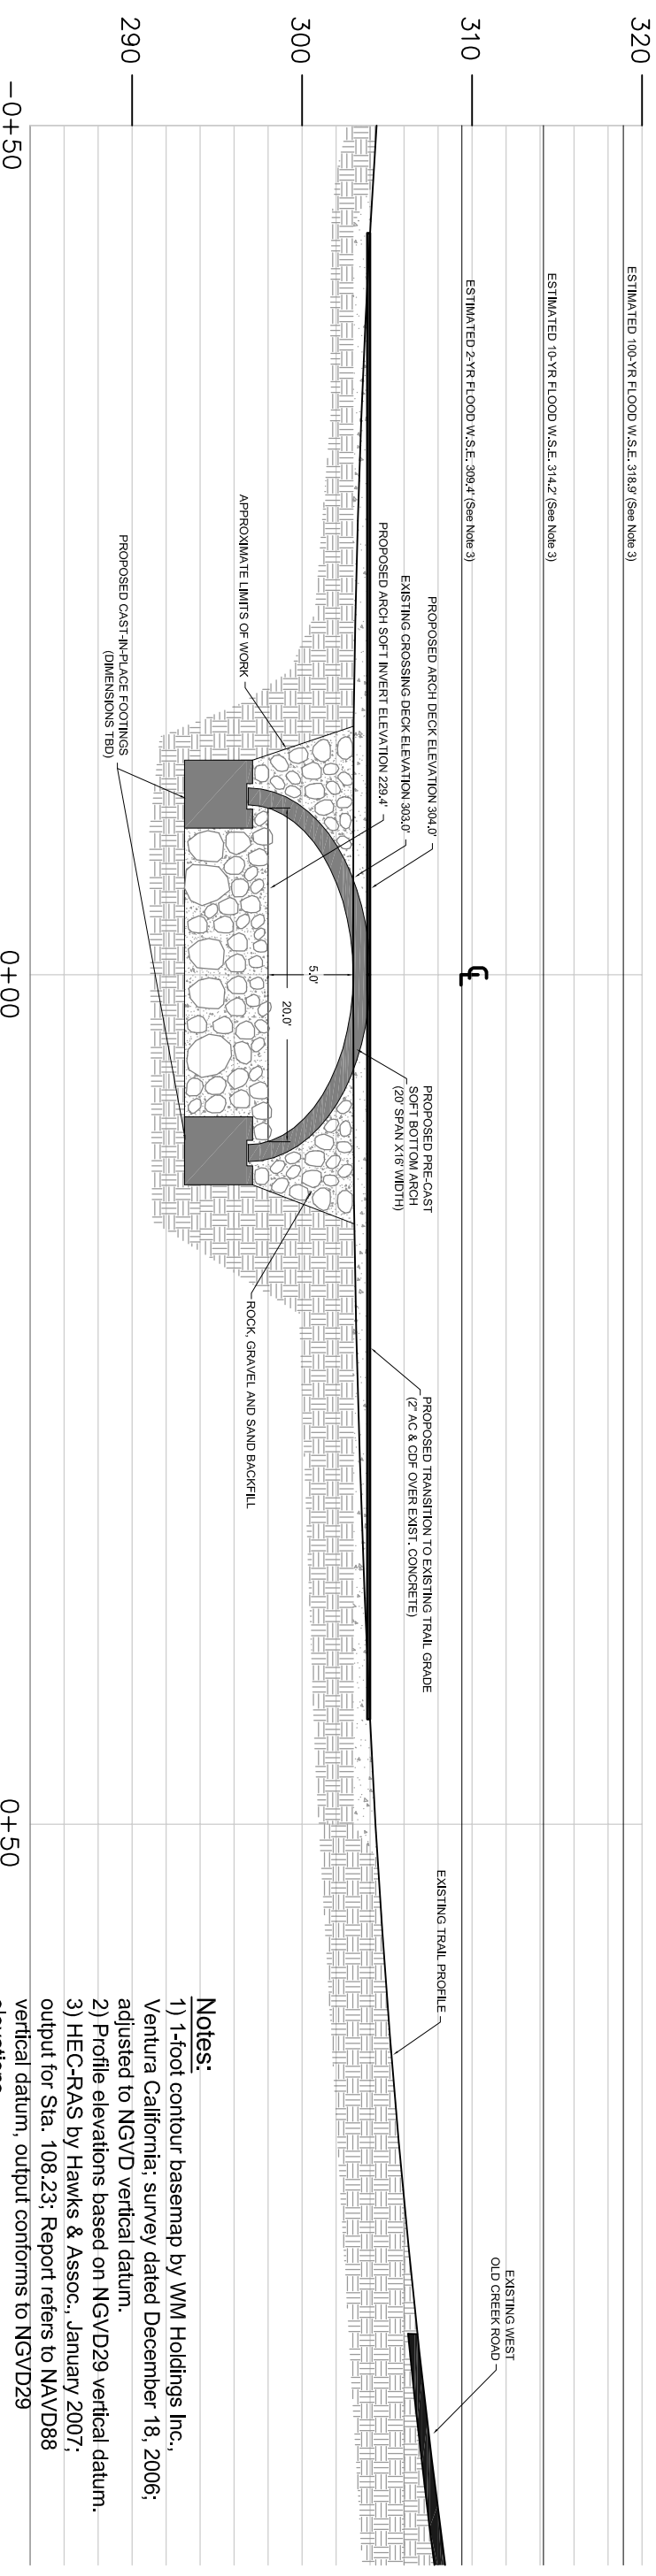

ALTERNATIVE A3 PROFILE
SCALE (HORIZ./VERT.): 1" = 10'

- Notes:**
- 1) 1-foot contour basemap by WMM Holdings Inc., Ventura California; survey dated December 18, 2006; adjusted to NGVD vertical datum.
 - 2) Profile elevations based on NGVD29 vertical datum.
 - 3) HEC-RAS by Hawks & Assoc., January 2007; output for Sta. 108.23; Report refers to NAVD88 vertical datum, output conforms to NGVD29 elevations.

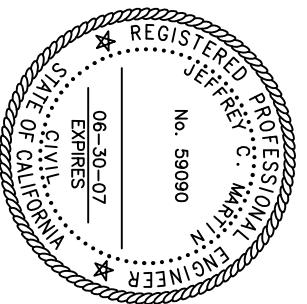

TRI COUNTY FISH TEAM
FISH PASSAGE IMPROVEMENTS

Date:	3/15/07
Drawn:	JCM
Appr'd:	JP/ST
Dwg. No.:	OVT_SanAntonio_Options.dwg

QUESTA Engineering Corp.
Environmental & Water Resources
P.O. Box 70356 1220 Brickyard Cove Road Point Richmond, CA 94807
(510) 236-5114
FAX (510) 236-5423
questa@questaee.com

ALTERNATIVE CROSSINGS A2 & A3
SOFT BOTTOM CULVERT AND ARCH
SAN ANTONIO CREEK AT OJAI VALLEY TRAIL
VENTURA COUNTY