



CONCEPTUAL BRIDGE PLAN
SCALE: 1" = 100'

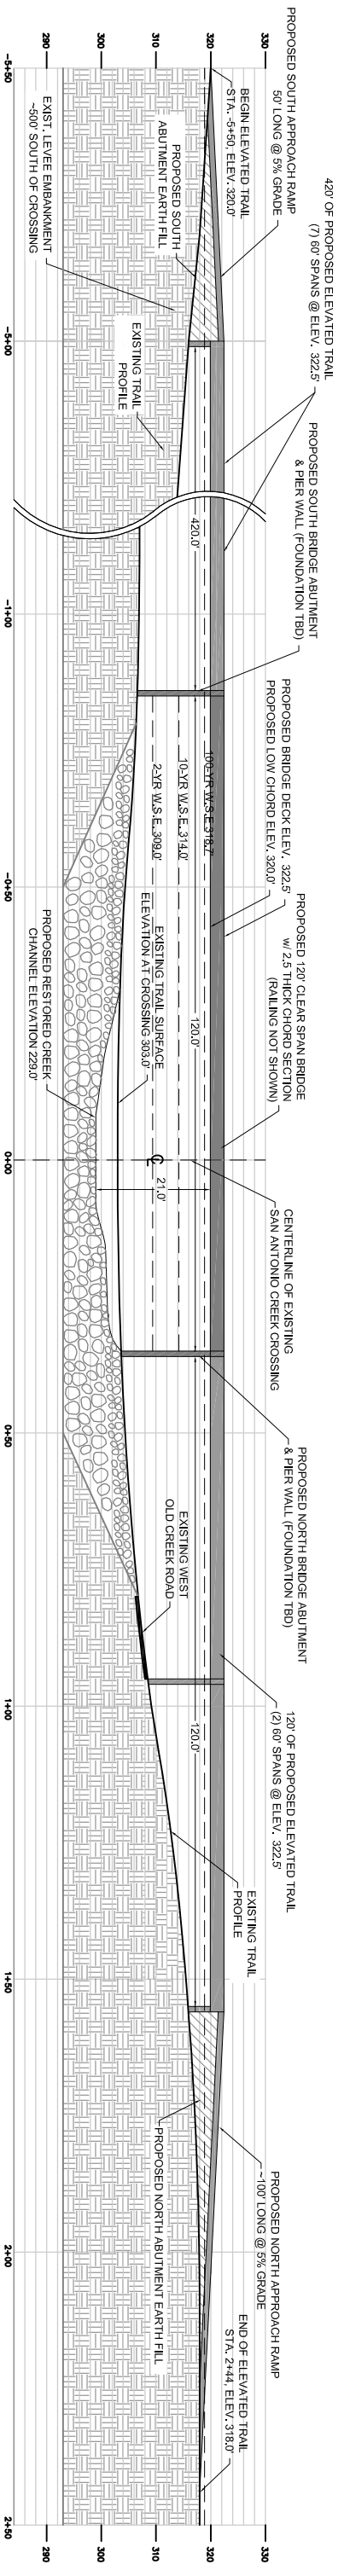

BRIDGE PROFILE
SCALE (HORIZ./VERT.): 1" = 30'

- Notes:**
- 1) Aerial photo by Google Earth, date unknown.
 - 2) Profile elevations based on NAVD29 vertical datum.
 - 3) HEC-RAS by Hawks & Assoc., January 2007; output for Sta. 108.23; Report refers to NAVD88 vertical datum, HEC-RAS output conforms to NAVD29 elevations.

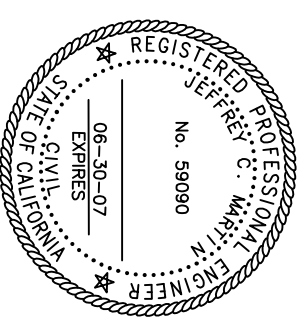

TRI COUNTY FISH TEAM
FISH PASSAGE IMPROVEMENTS

Date:	3/15/07
Drawn:	JCM
App'r'd:	JP/ST
Dwg. No.:	OVT_SanAntonio_Options.dwg

QUESTA ENGINEERING CORP.
Environmental & Water Resources
P.O. Box 70356 1220 Bridgelyard Cove Road Point Richmond, CA 94807
(510) 296-6114
FAX (510) 296-4243
questa@questaec.com

ALTERNATIVE CROSSING B2
BRIDGE AND ELEVATED TRAIL
SAN ANTONIO CREEK AT OJAI VALLEY TRAIL
VENTURA COUNTY